
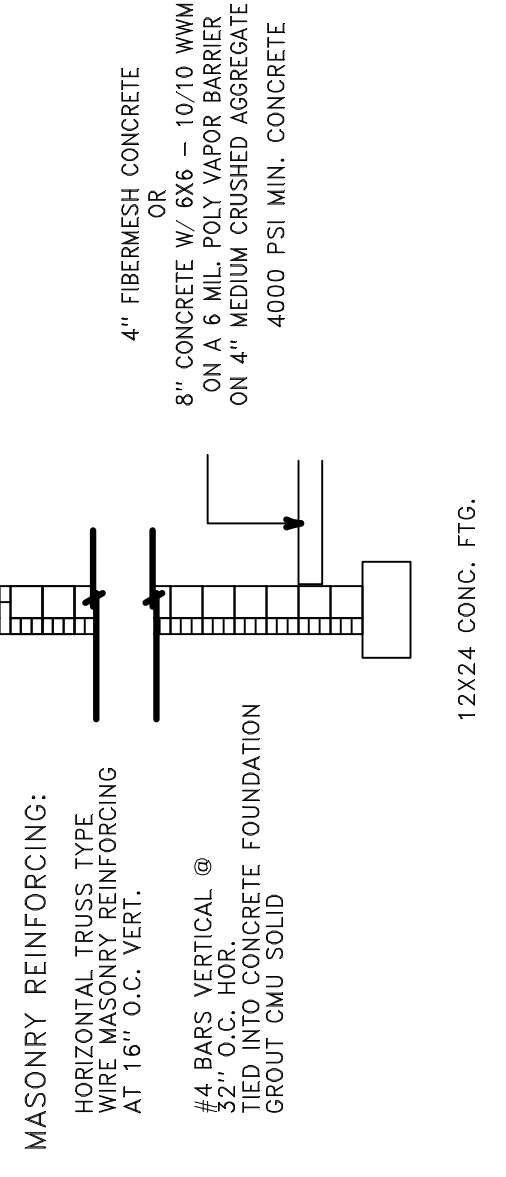
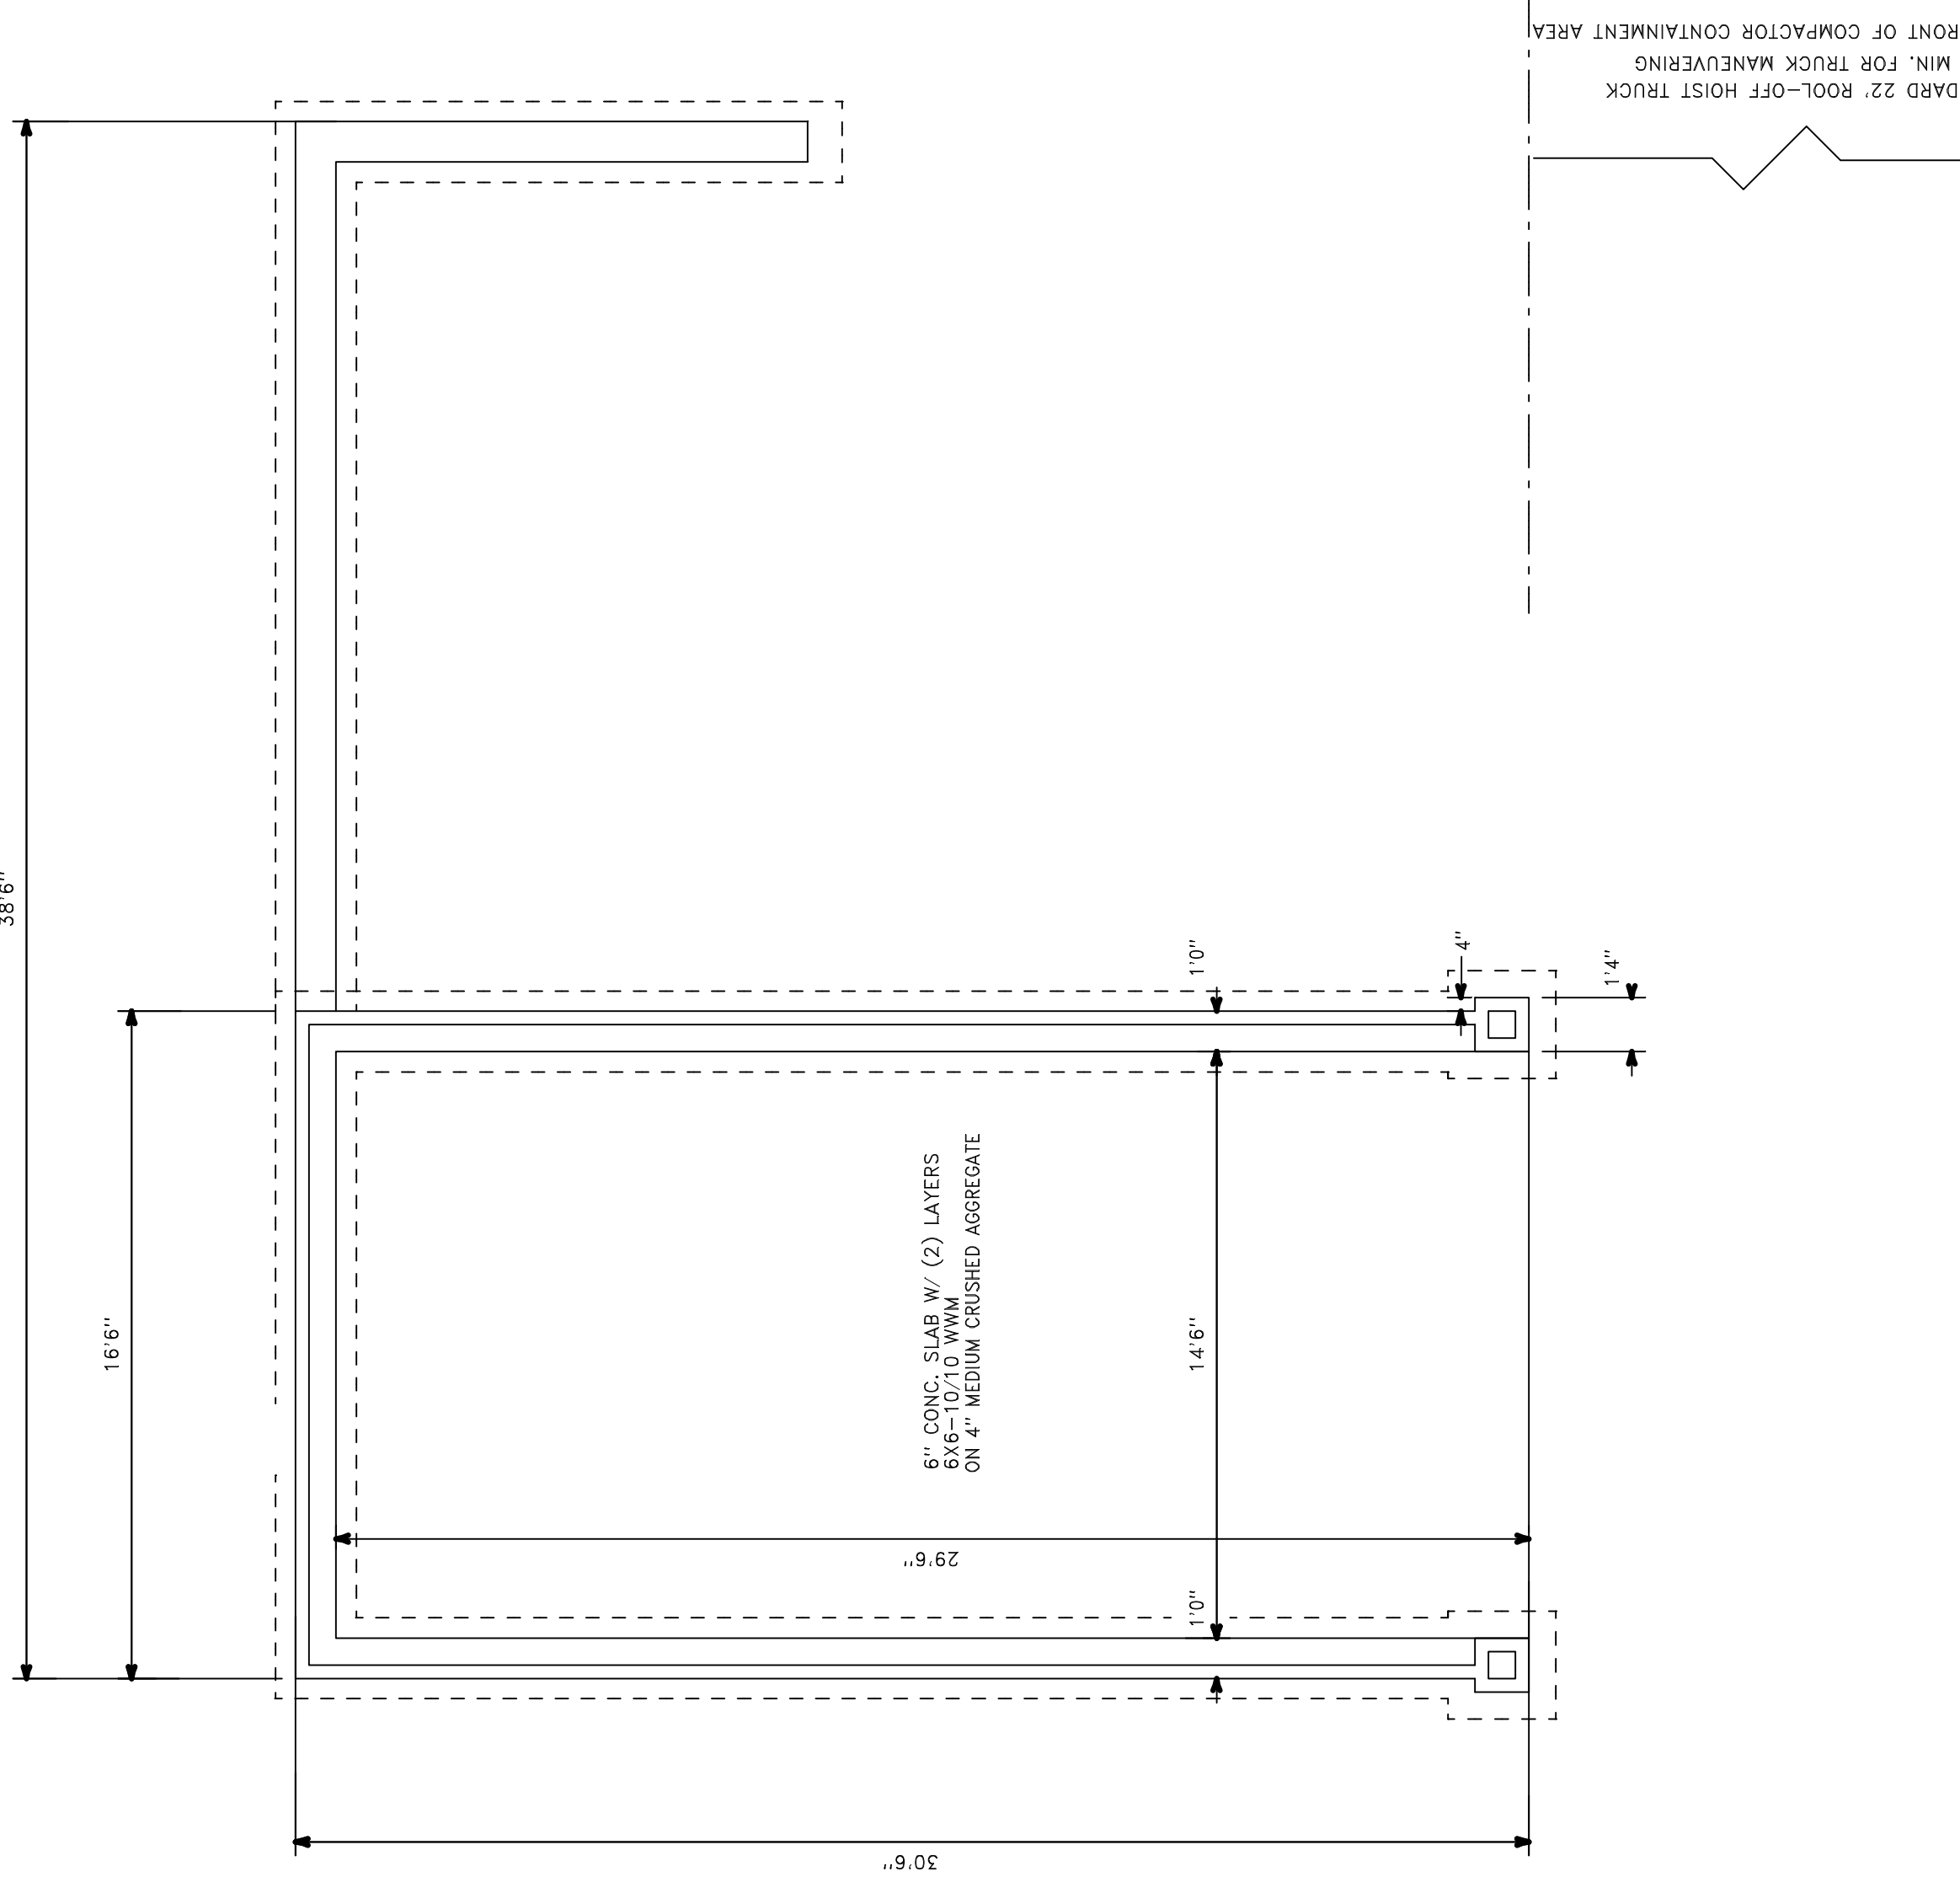


JOB NO.	DRAWN BY	CHECKED BY	DATE	REVISIONS
	CMH	CMH	4-22-2010	
				6-30-2010
				B-2-10


SHEET NO.

TC-1

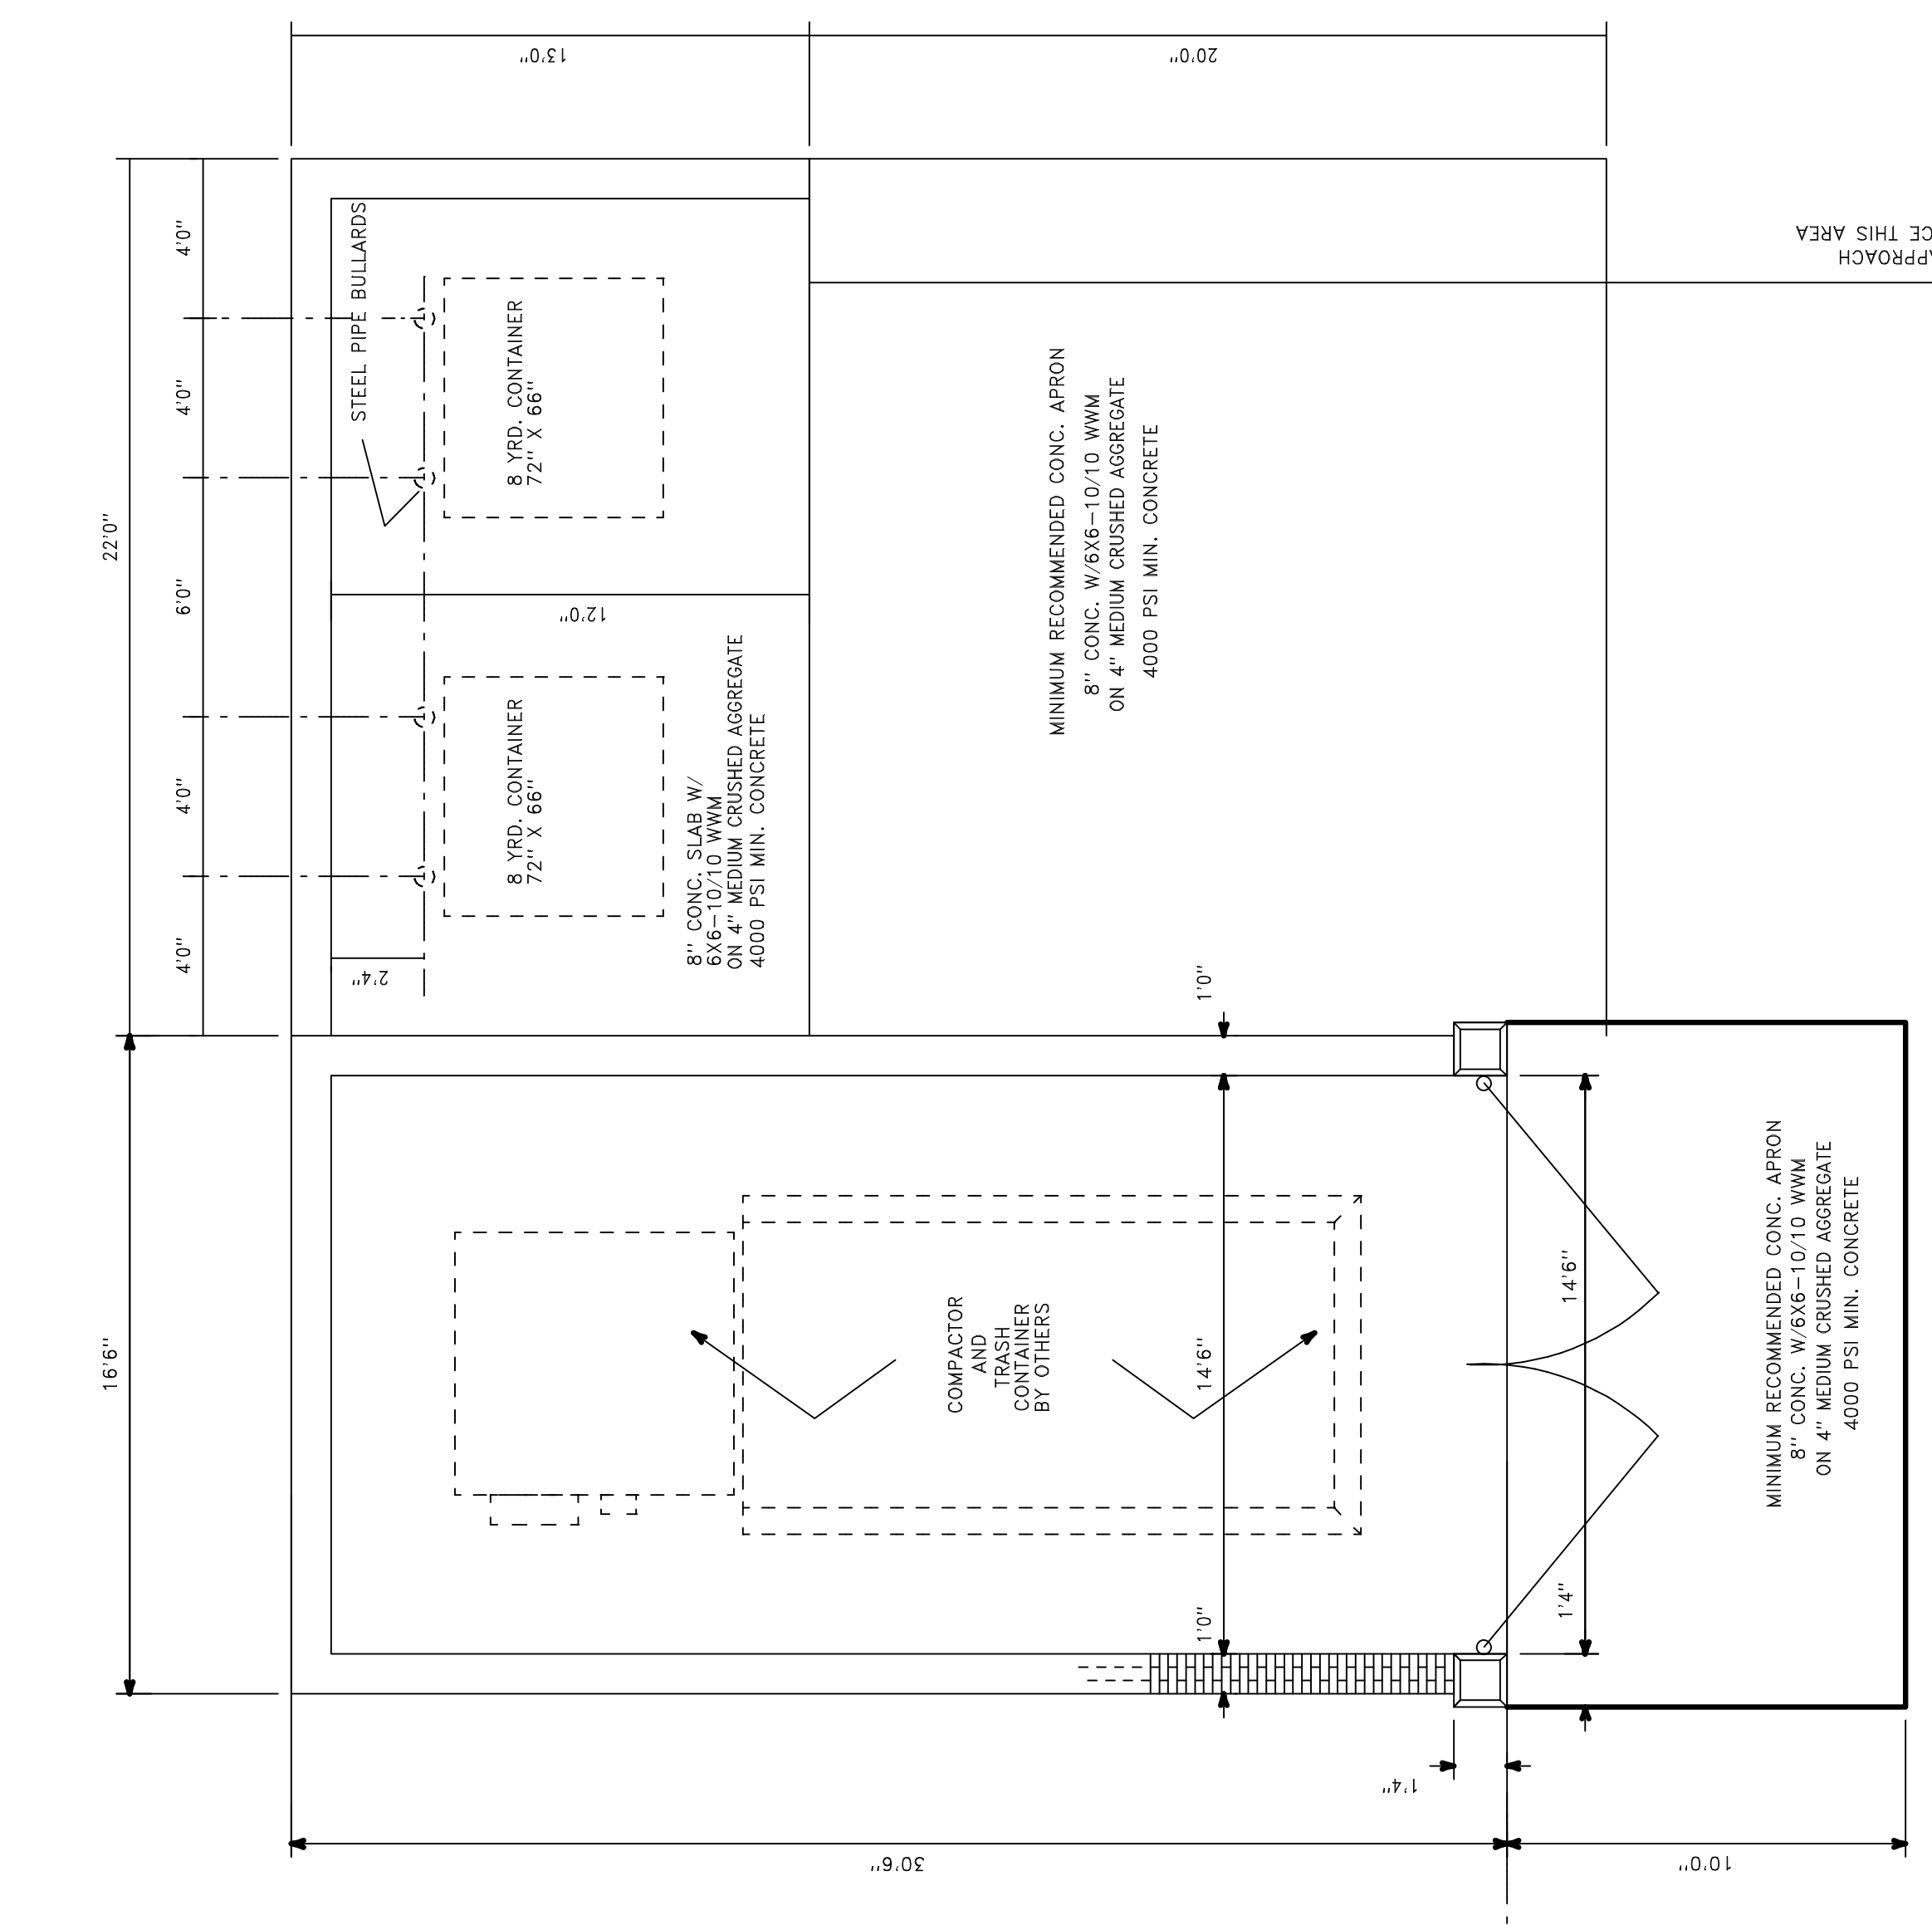

FOUNDATION PLAN

WALL PLAN

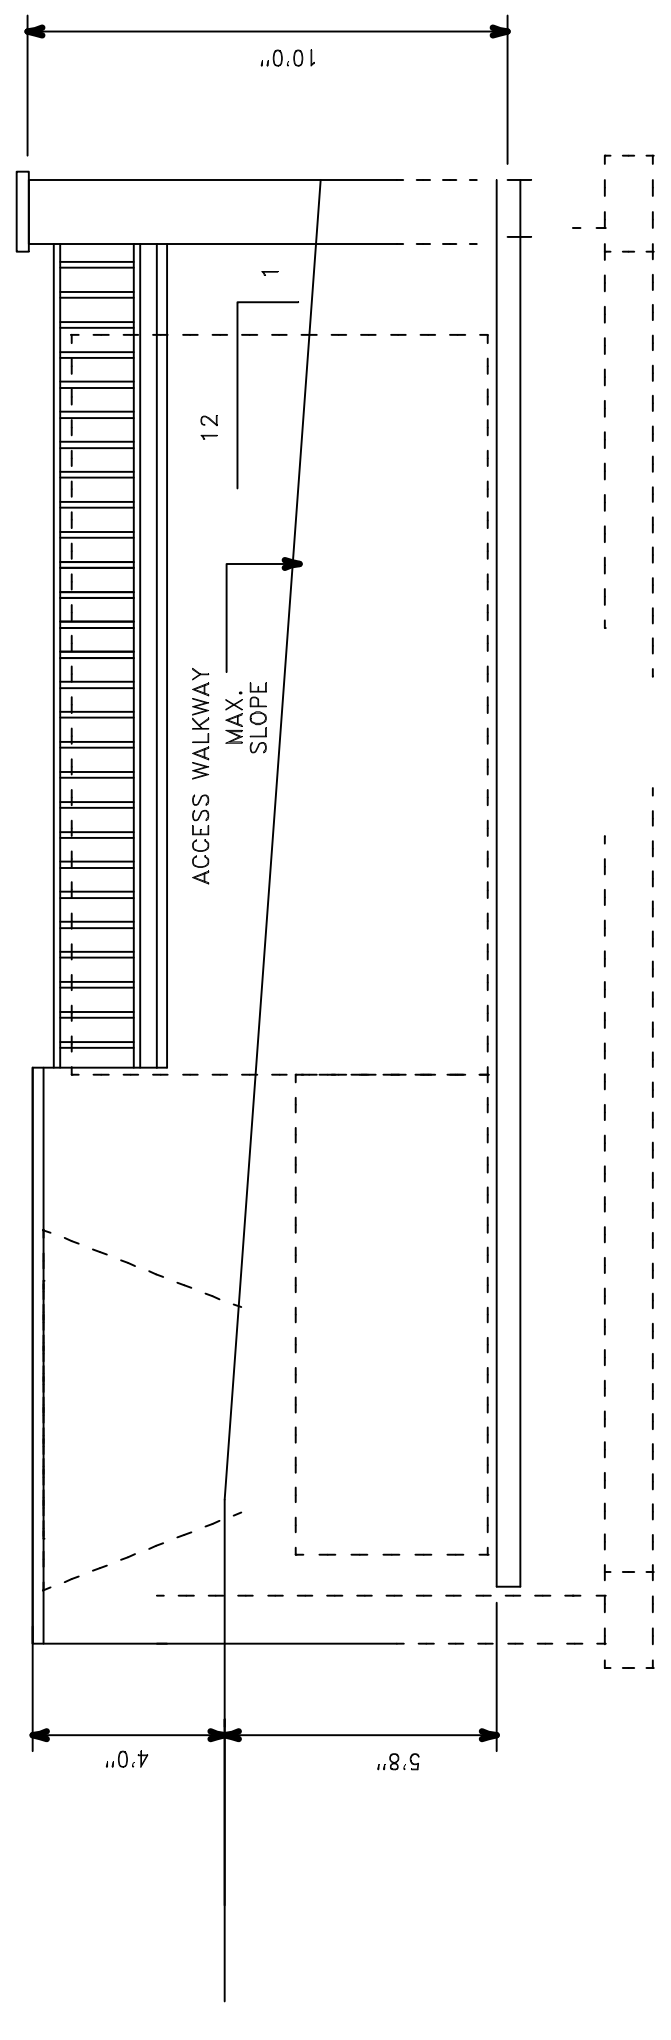

MINIMUM DIRECT LEVEL APPROACH  
25' MIN. VERTICAL CLEARANCE THIS AREA  
60'0"

34" STANDARD 22' ROOF-OFF HOIST TRUCK  
PLUS 16' MIN. FOR TRUCK MANEUVERING  
CLEAR AREA IN FRONT OF COMPACTOR CONTAINMENT AREA