


JOB NO.	8-2-10
DRAWN BY	CMH
CHECKED BY	CMH
DATE	4-22-2010
REVISIONS	

SHEET NO. 1

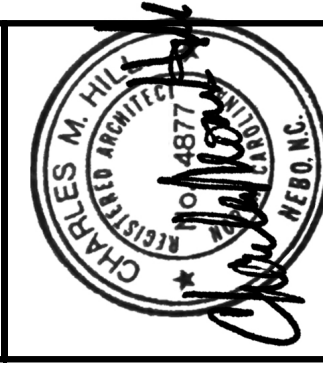

MOUNTAIN ISLAND LAKE APARTMENTS  
 MT. HOLLY/HUNTERSVILLE RD AND HWY 16  
 CHARLOTTE, NC 28216

OWNER / DEVELOPER:  
 MOUNTAIN ISLAND APARTMENTS, LLC  
 1329 EAST MOREHEAD STREET, SUITE 200  
 CHARLOTTE, NC 28204


CHARLES M. HILL, A.I.A.  
 ARCHITECT  
 NEBO, NC  
 TELEPHONE (828) 659-1540

1 BEDROOM UNIT PLAN / 24 UNIT BLDG. TYPE 'A'

1 BEDROOM UNIT / FOUNDATION PLAN

SCALE: 1/8" = 1'0"

NOTE: PROVIDE 3/4" COPPER OR CPVC  
 UNDER W.H.F. (TYP ALL UNITS)  
 EQUIP. W.H.W. DRAIN PAN  
 AND TIE TO HUB DRAIN  
 PER LOCAL BLDG. CODE  
 PROVIDE 3/4" PVC CONDENSATION  
 DRAIN ALL AHU (TYP ALL UNITS)

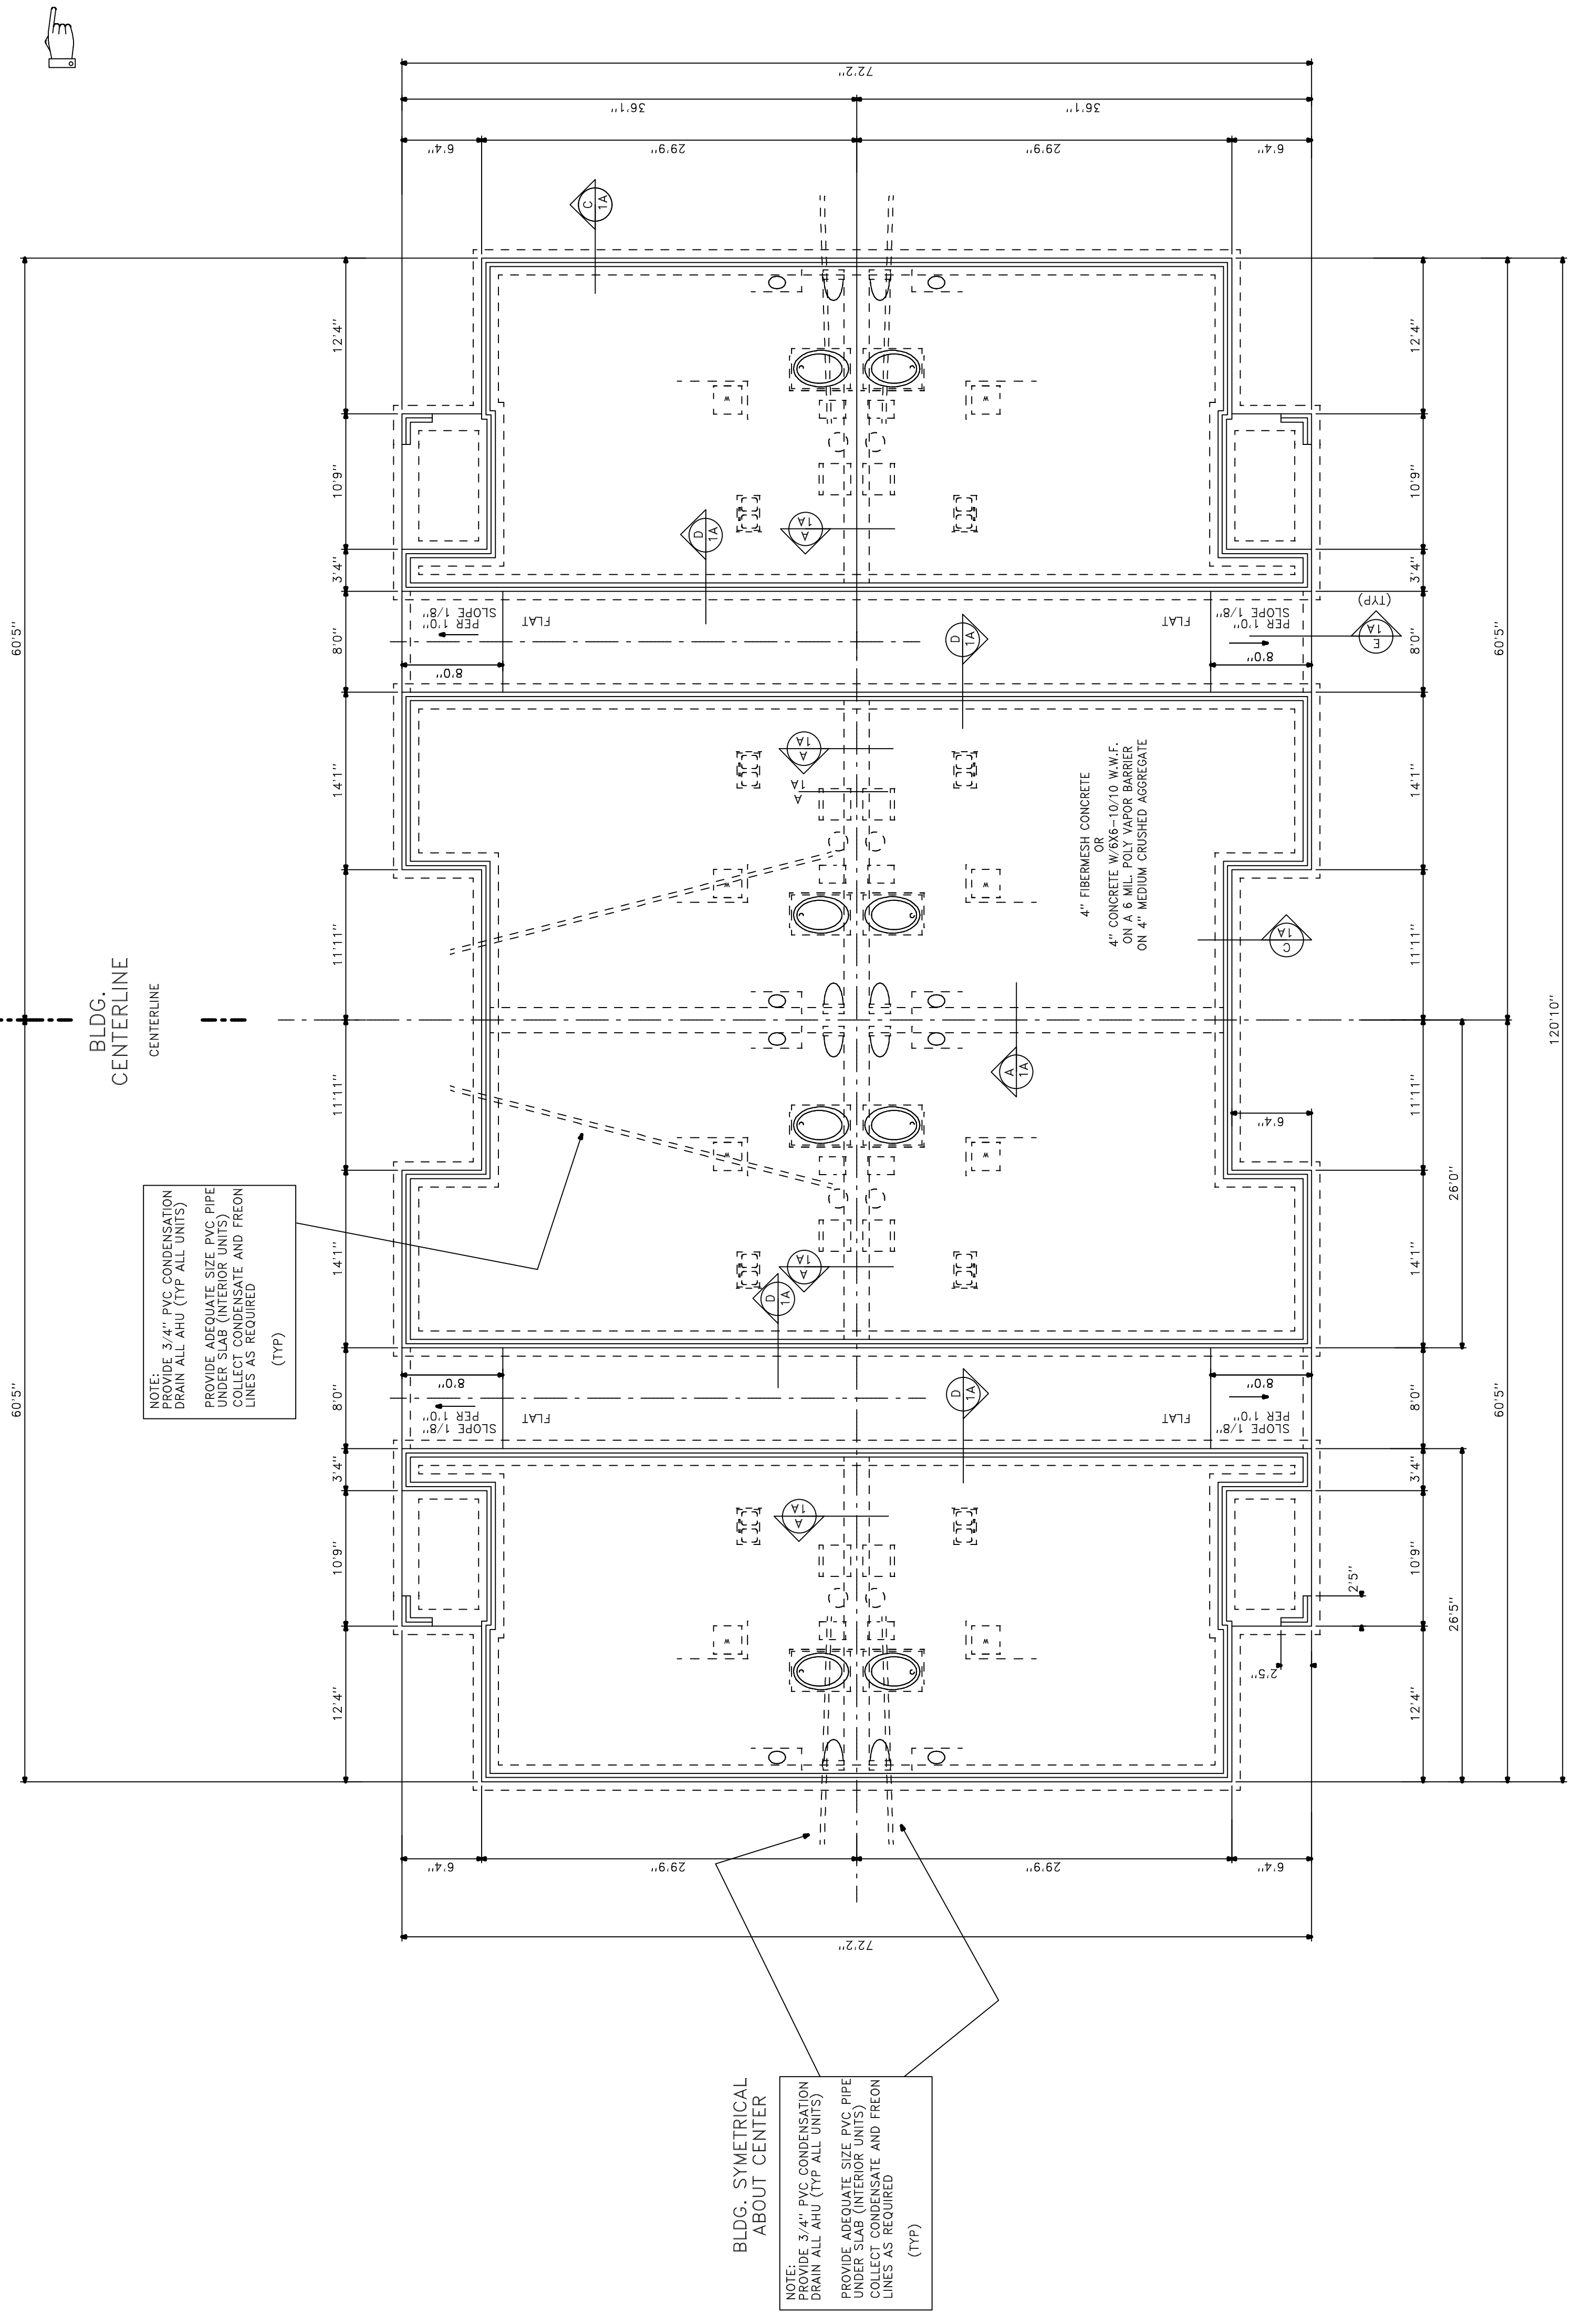

NOTE: PROVIDE 3/4" PVC CONDENSATION  
 DRAIN ALL AHU (TYP ALL UNITS)  
 PROVIDE ADEQUATE SIZE PVC PIPE  
 UNDER SLAB (INTERIOR UNITS)  
 COLLECT CONDENSATE AND FREON  
 LINES AS REQUIRED  
 (TYP)

BLDG. SYMMETRICAL  
 ABOUT CENTER  
 NOTE: PROVIDE 3/4" PVC CONDENSATION  
 DRAIN ALL AHU (TYP ALL UNITS)  
 PROVIDE ADEQUATE SIZE PVC PIPE  
 UNDER SLAB (INTERIOR UNITS)  
 COLLECT CONDENSATE AND FREON  
 LINES AS REQUIRED  
 (TYP)