


JOB NO.	6-30-2010
DRAWN BY	CMH
CHECKED BY	CMH
DATE	5-11-2010
REVISIONS	
8-2-10	

SHEET NO.
1.1.1



MOUNTAIN ISLAND LAKE APARTMENTS
MT. HOLLY/HUNTERSVILLE RD AND HWY 16
CHARLOTTE, NC 28216

OWNER / DEVELOPER:
MOUNTAIN ISLAND APARTMENTS, LLC
1329 EAST MOREHEAD STREET, SUITE 200
CHARLOTTE, NC 28204

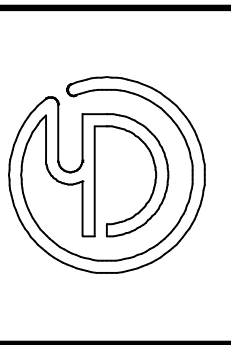


CHARLES M. HILL, A.I.A.
ARCHITECT
NEBO, NC
TELEPHONE (828) 659-1540

1 BEDROOM UNIT PLAN / 24 UNIT BLDG. TYPE 'A'

STEPPED FOUNDATION
AT CENTER PARTY WALL
FOR ORIENTATION OF STEP
SEE SITE PLAN

1 BEDROOM UNIT / FOUNDATION PLAN

SCALE: 1/8" = 1'0"

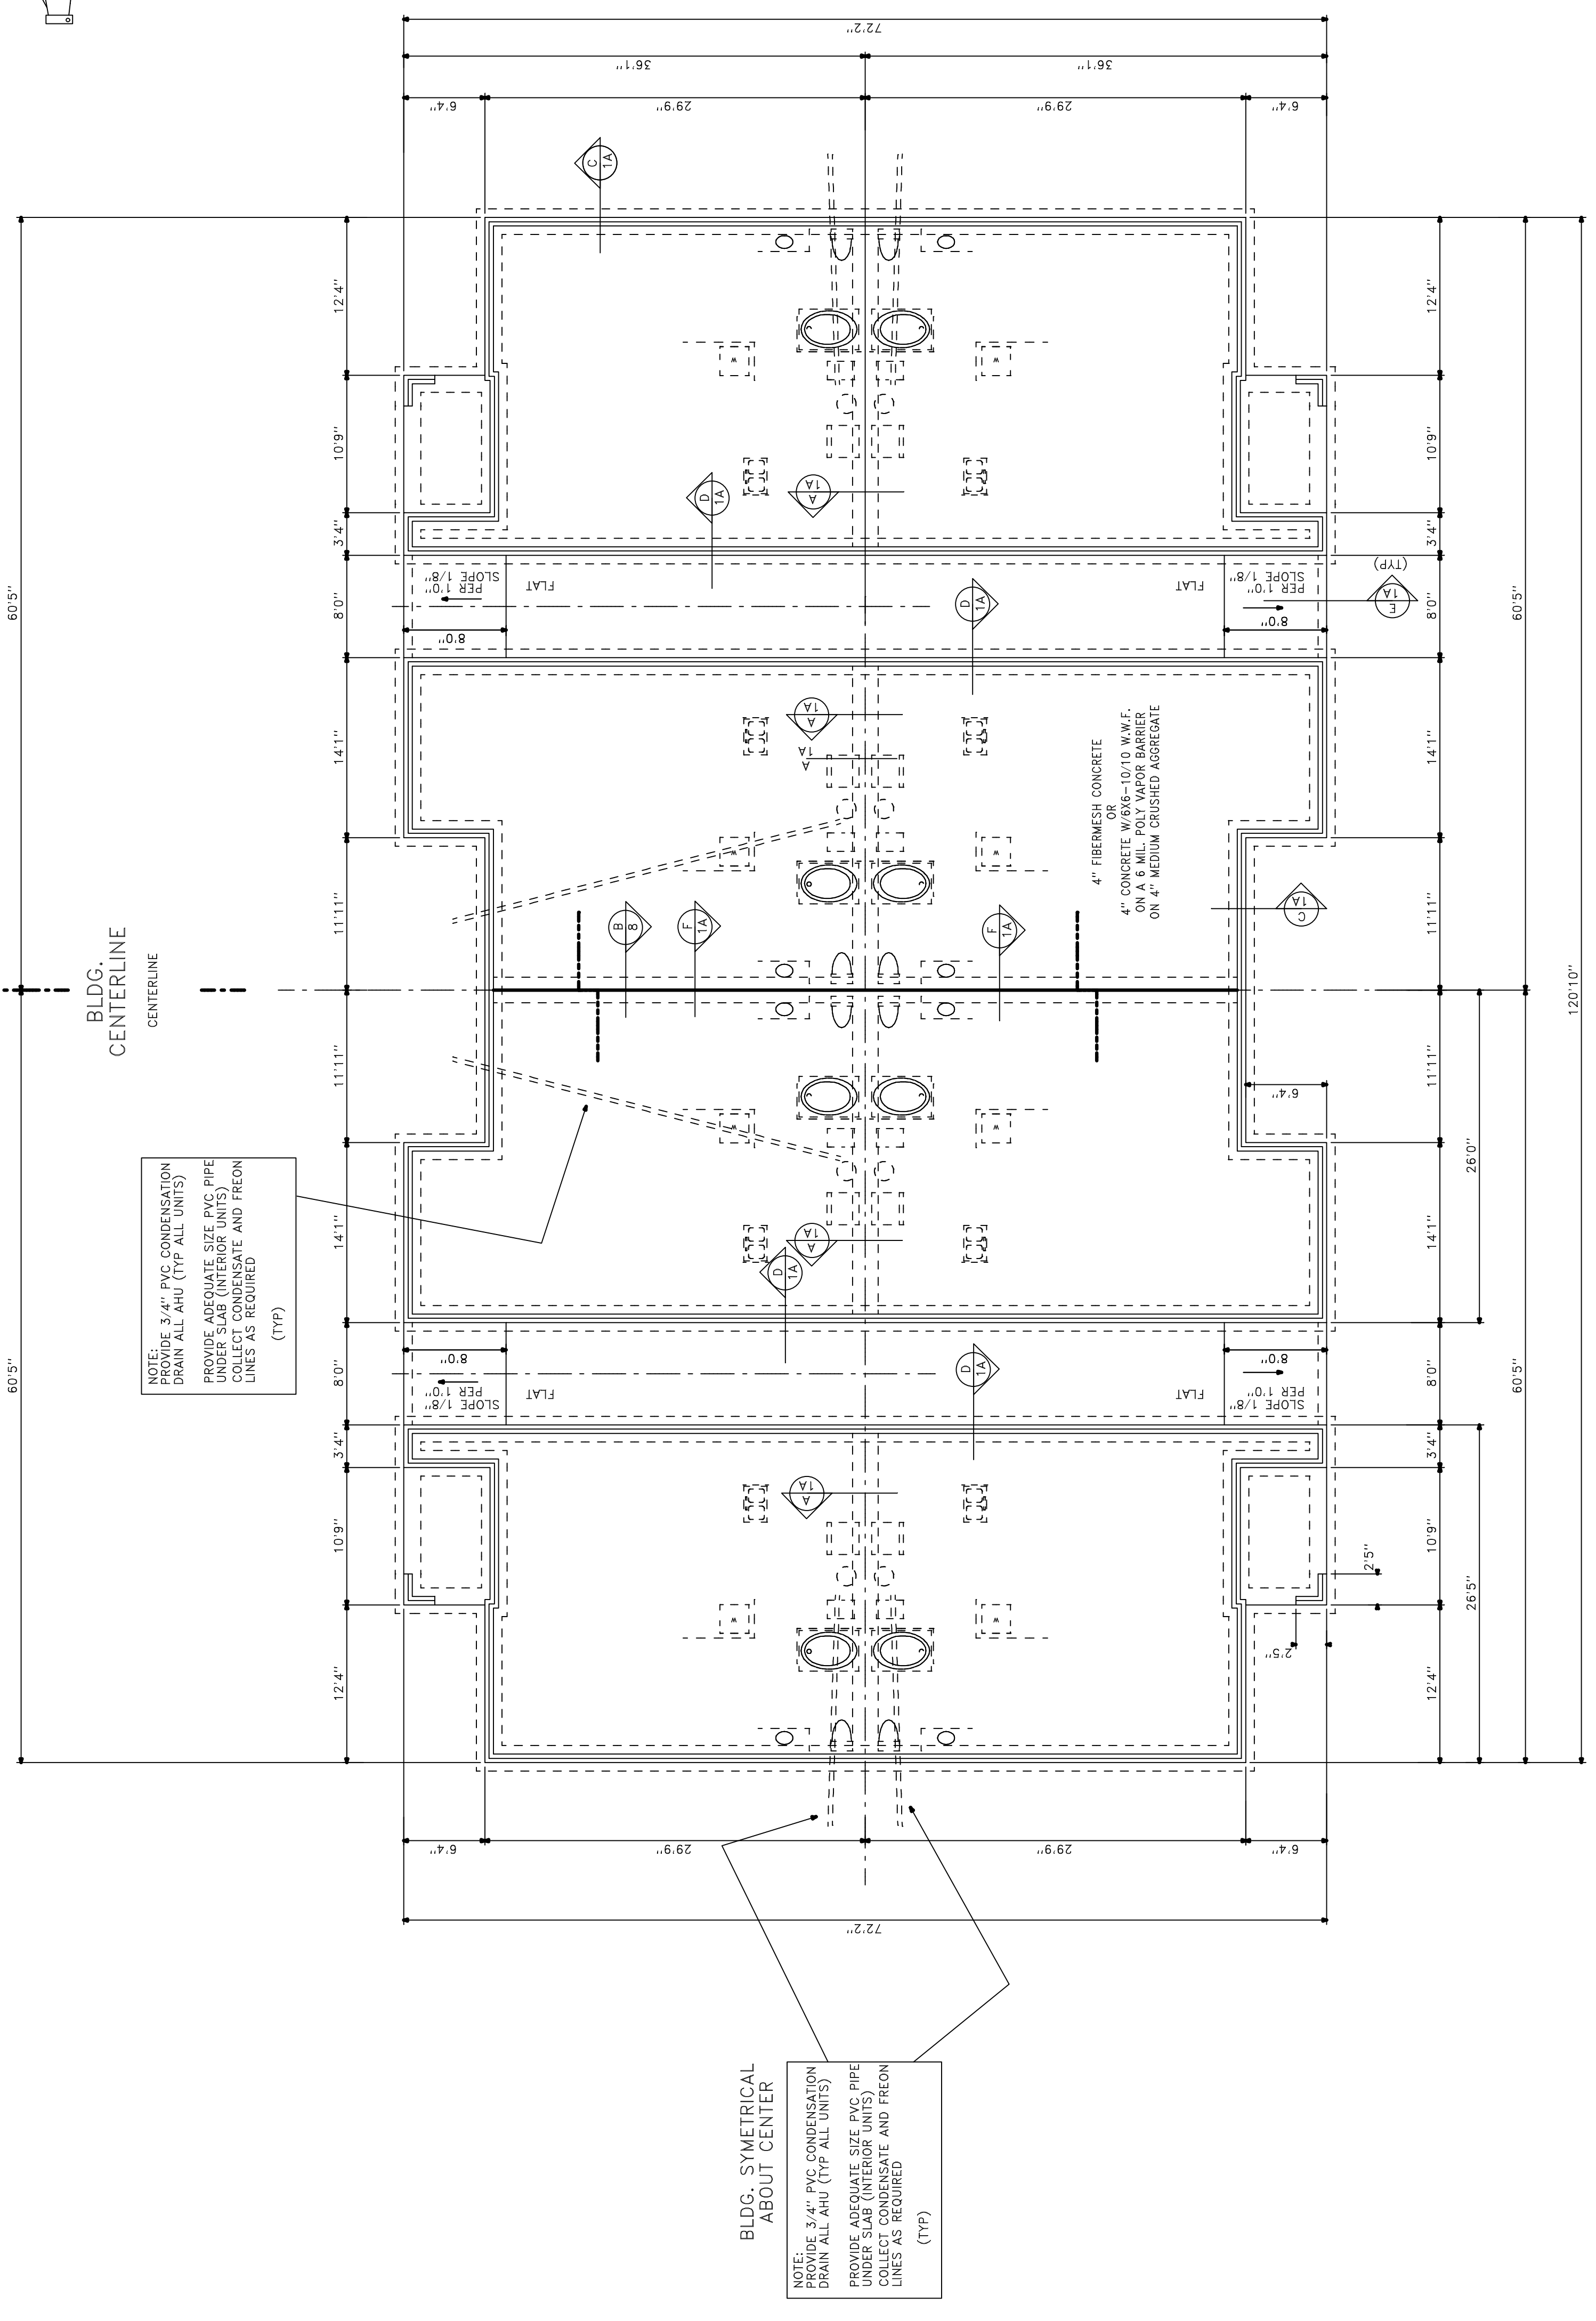

NOTE: PROVIDE 3/4" COPPER OR CPVC DRAIN FOR W.H. (TYP. ALL UNITS) EQUIP. W/ W/ DRAIN PAN AND TIE TO HUB DRAIN PER LOCAL BLDG. CODE
PROVIDE 3/4" PVC CONDENSATION DRAIN ALL AHU (TYP. ALL UNITS)

NOTE: PROVIDE 3/4" PVC CONDENSATION DRAIN ALL AHU (TYP. ALL UNITS)
PROVIDE ADEQUATE SIZE PVC PIPE UNDER SLAB (INTERIOR UNITS) COLLECT CONDENSATE AND FREON LINES AS REQUIRED (TYP)

NOTE: PROVIDE 3/4" PVC CONDENSATION DRAIN ALL AHU (TYP. ALL UNITS)
PROVIDE ADEQUATE SIZE PVC PIPE UNDER SLAB (INTERIOR UNITS) COLLECT CONDENSATE AND FREON LINES AS REQUIRED (TYP)

BLDG. SYMMETRICAL ABOUT CENTER

