


JOB NO.	8-2-10
DRAWN BY	CMH
CHECKED BY	CMH
DATE	4-22-2010
REVISIONS	

SHEET NO.

1.2

MOUNTAIN ISLAND LAKE APARTMENTS
 MT. HOLLY/HUNTERSVILLE RD AND HWY 16
 CHARLOTTE, NC 28216

OWNER / DEVELOPER:
 MOUNTAIN ISLAND APARTMENTS, LLC
 1329 EAST MOREHEAD STREET, SUITE 200
 CHARLOTTE, NC 28204

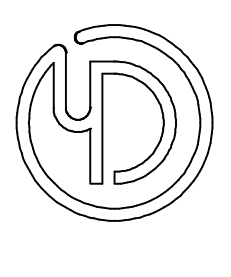


CHARLES M. HILL, A.I.A. ARCHITECT
 NEBO, NC
 TELEPHONE (828) 659-1540

2 BEDROOM UNIT PLAN / 24 UNIT BLDG. TYPE 'B'

2 BEDROOM UNIT / FOUNDATION PLAN

SCALE: 1/8" = 1'0"

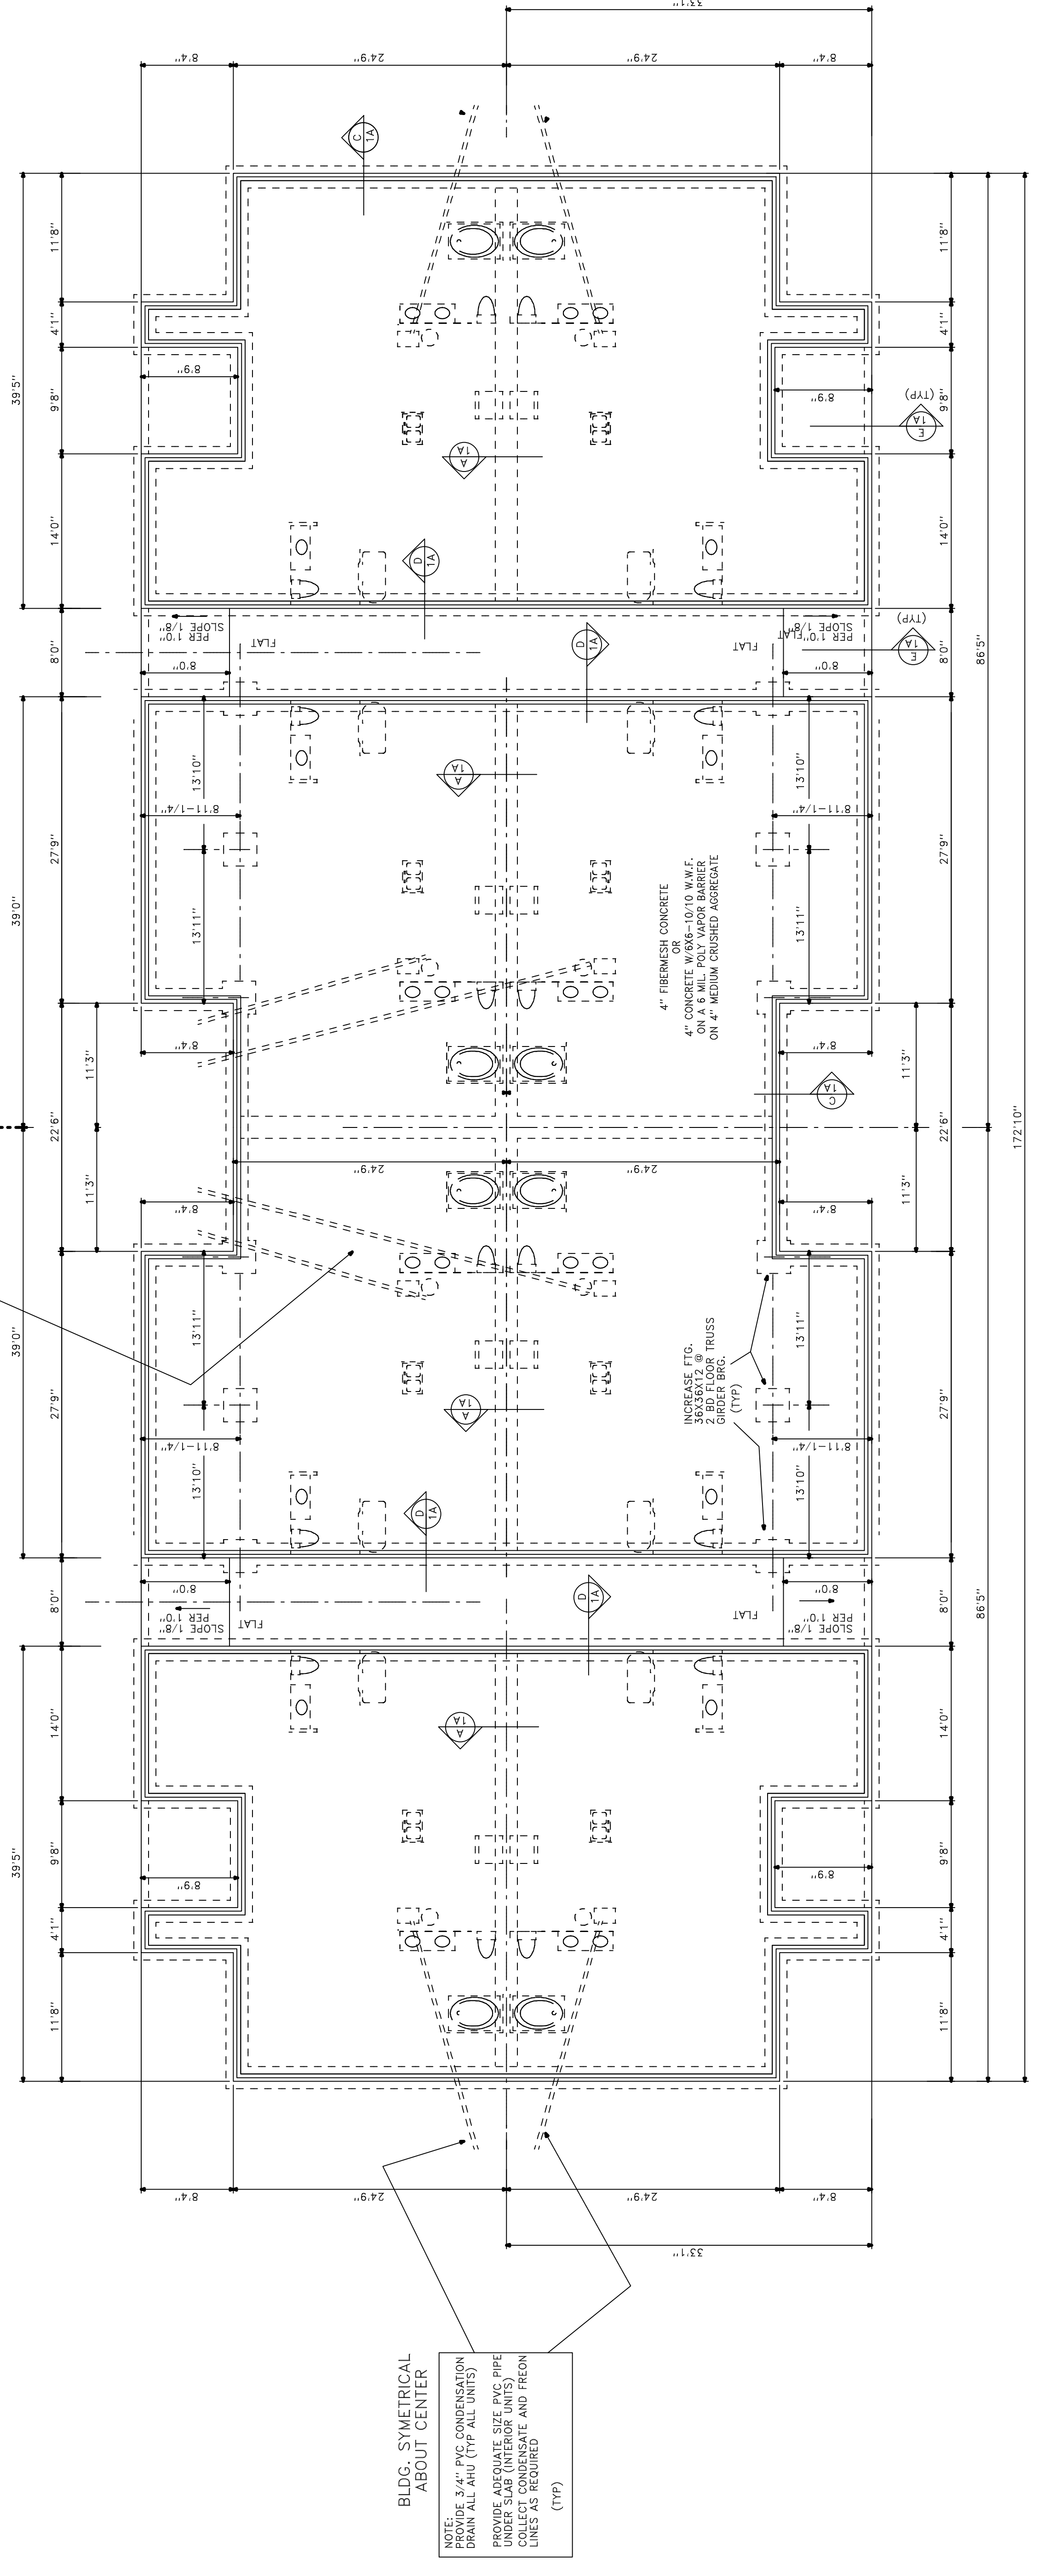

NOTE:
 PROVIDE 3/4" PVC CONDENSATION DRAIN ALL AHU (TYP ALL UNITS)
 PROVIDE ADEQUATE SIZE PVC PIPE UNDER SLAB (INTERIOR UNITS) COLLECT CONDENSATE AND FREON LINES AS REQUIRED (TYP)

NOTE:
 PROVIDE 3/4" PVC CONDENSATION DRAIN ALL AHU (TYP ALL UNITS)
 PROVIDE ADEQUATE SIZE PVC PIPE UNDER SLAB (INTERIOR UNITS) COLLECT CONDENSATE AND FREON LINES AS REQUIRED (TYP)

NOTE:
 PROVIDE 3/4" COPPER OR CPVC CONDENSATION DRAIN ALL UNITS EQUIP W/ W/ DRAIN PAN AND TIE TO HUB DRAIN PER LOCAL BLDG. CODE
 PROVIDE 3/4" PVC CONDENSATION DRAIN ALL AHU (TYP ALL UNITS)

